


Contractors must check all dimensions on site. Only figured dimensions are to be worked from. Discrepancies are to be reported immediately.

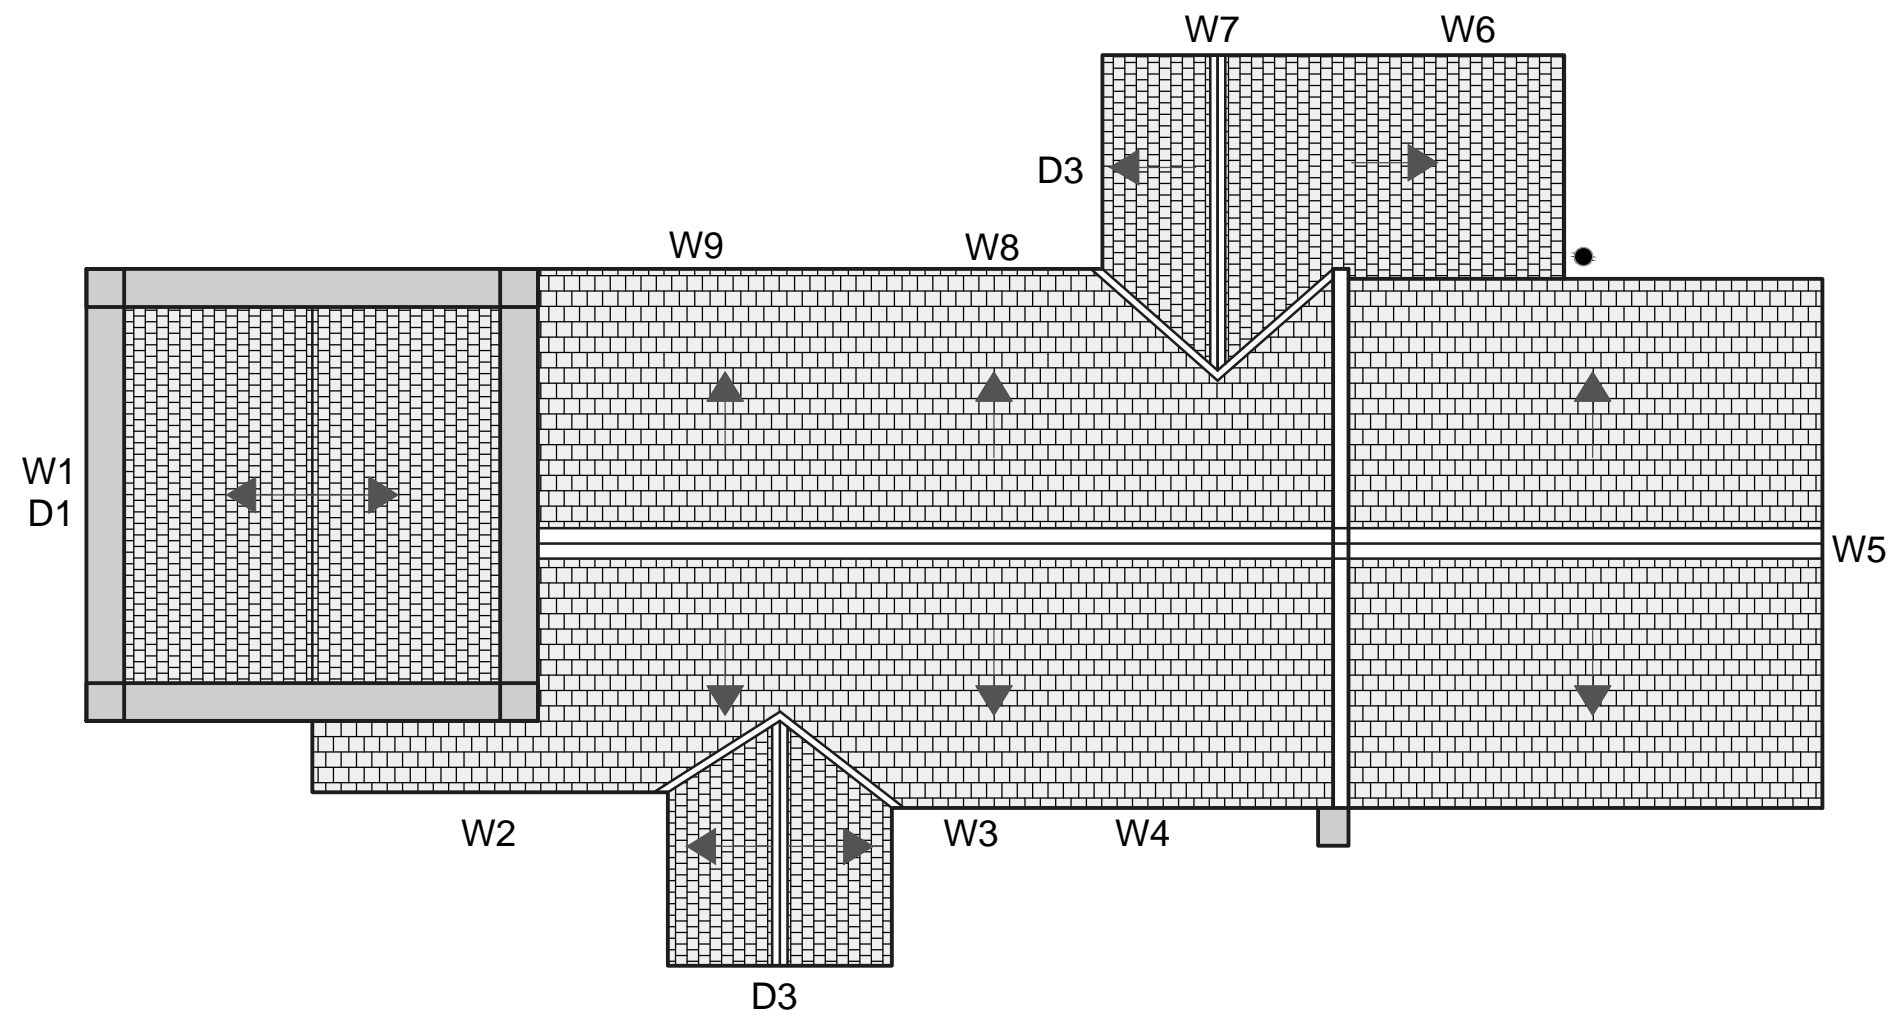

Rev	Date	Comment



Chartered Surveyors and  
Historic Building Consultants  
3 Lemon Villas,  
Truro,  
Cornwall, TR1 2NX, Tel: 01872 263 939  
Fax: 01872 262299

Project  
Grade Church, St Grada

Client  
The Vicar and Churchwardens

Drawing Title  
Roof Plan

Scale. 1:100 @ A3

Drg No. S 789 - 01

File No. 7531

Designed by	Drawn by
Date	Rev
Sep 2014	JCD

© This Drawing is the Copyright  
of Scott and Company.